


* WIDTHS AS PER SUBDIVISION DCP/CONSENT

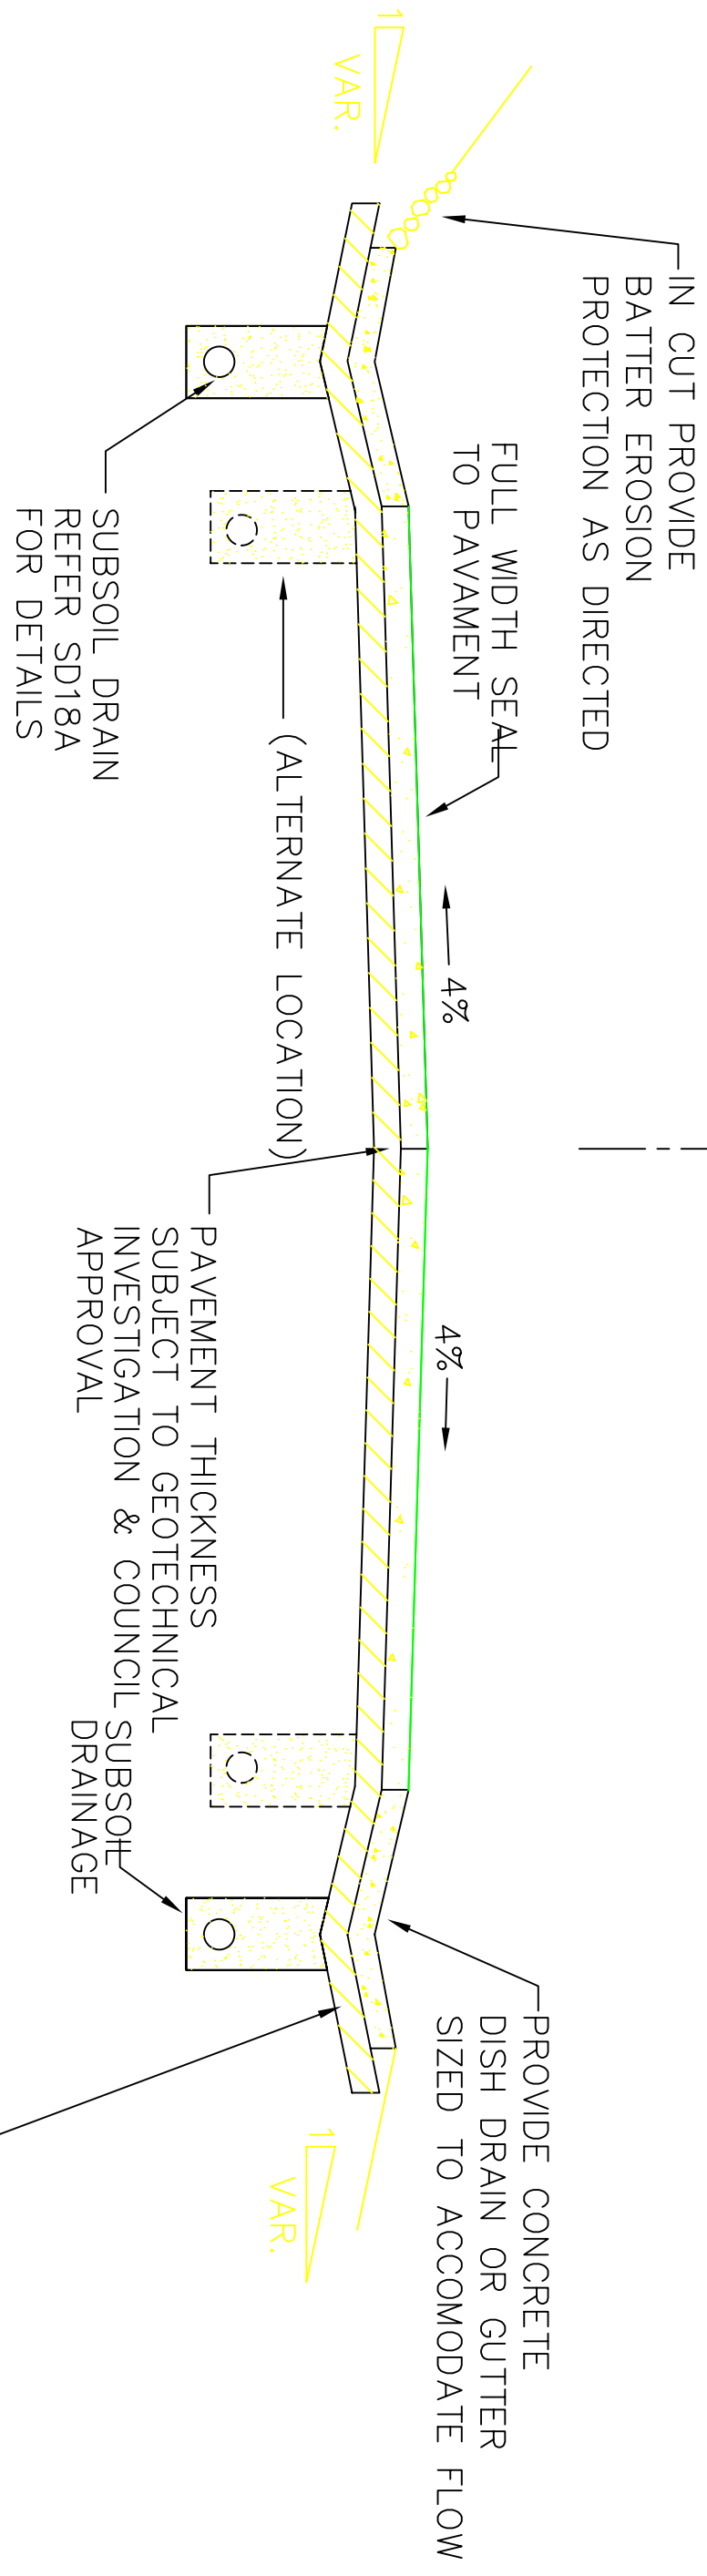

REINSTATE/PROVIDE ACCESS CROSSINGS WHERE REQUIRED IN ACCORDANCE WITH SD2C OR SD3C
PROVIDE ADEQUATE TRANSITIONS BETWEEN KERB TYPES

SNOWY RIVER SHIRE COUNCIL

TYPICAL RURAL ROAD SECTION

Surveyed By	Drawn By	Scale	Approved By	Date	Datum	Sheet No	Ref. No	Plan No
Job No	Checked By					2 of 2		SD17b
Disk No	Passed By	N.T.S.						