


SECTION X-X

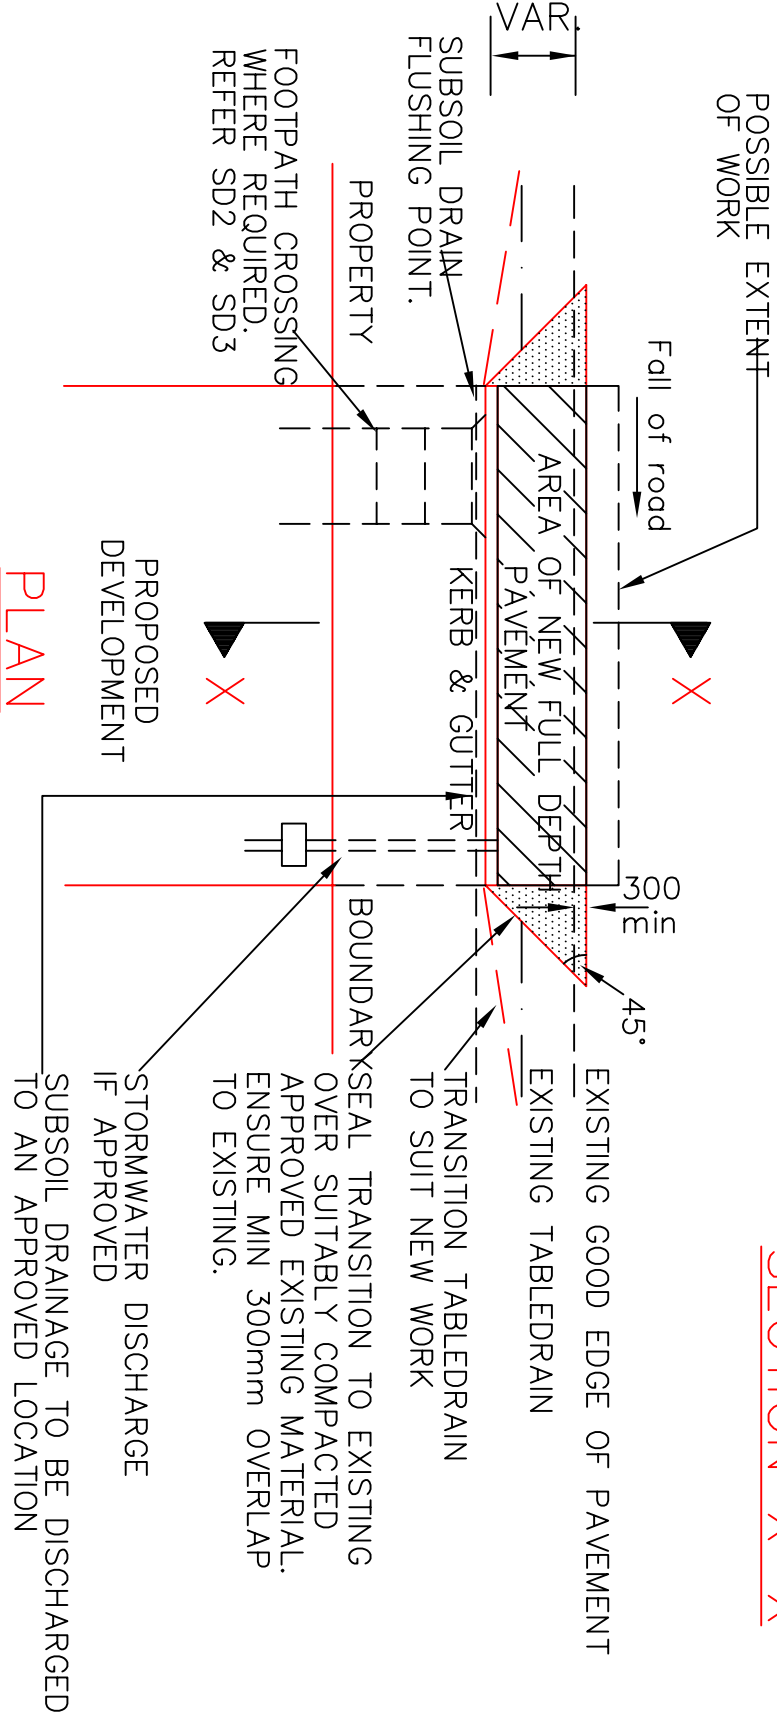

NOTES:

1. PAVEMENT JOINS ALONG WHEEL PATHS SHOULD BE AVOIDED. JOINTS TO BE AT LANE OR SUMP LINES WHERE POSSIBLE.
2. THIS DRAWING TO BE READ IN CONJUNCTION WITH COUNCIL'S SPECIFICATION "ENGINEERING REQUIREMENTS FOR DEVELOPMENTS"
3. ALL DIMENSIONS IN MILLIMETRES.

PLAN

SNOWY RIVER SHIRE COUNCIL

STANDARD INFILL KERB & GUTTER AND SHOULDER WORKS

Surveyed By . . . . .	Drawn By . . . . .	Scale N.T.S.	Approved By	Date	Datum	Sheet No	Ref. No	Plan No SD200a
Job No . . . . .	Checked By . . . . .							
Disk No . . . . .	Passed By . . . . .							