


1. SHARED TRENCH ALLOCATIONS ARE CURRENTLY UNDER REVIEW  
THIS STANDARD WILL BE AMENDED WHEN REVISION COMPLETE.

2. DEVELOPER TO LIASE WITH COUNCIL'S ENGINEER FOR REQUIREMENTS.

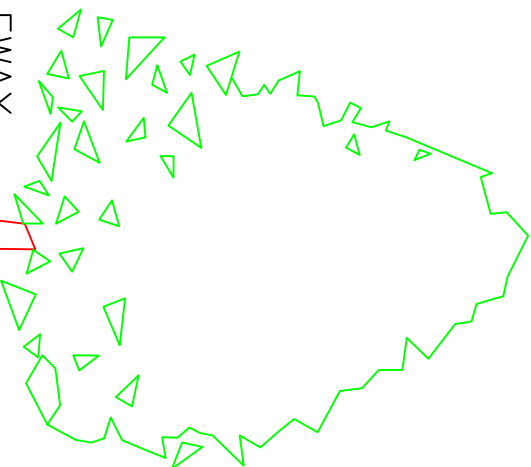

NOTES:


1. DEVELOPER TO CO-ORDINATE AND GAIN ALL SERVICE AUTHORITIES APPROVALS PRIOR TO THE COMMENCEMENT OF ANY AUTHORITY COMMENCING WORK.

2. TRENCHES TO BE BACKFILLED AND RESTORED IN ACCORDANCE WITH THIS SPECIFICATION INCLUDING INSPECTION OF SERVICES WHERE REQUIRED WITHIN 14 DAYS.

3. MANHOLES, PITS, VALVE COVERS ETC ARE TO BE THE CORRECT TYPE FOR VEHICULAR LOADING AND SET AT THE CORRECT LEVELS FOR PATHS AND ACCESSES WHERE REQUIRED.

4. IDENTIFYING TAPE TO BE PROVIDED TO LOWER SERVICE WITHIN SHARED TRENCH.

5. ALL DIMENSIONS IN MILLIMETRES UNLESS SHOWN OTHERWISE.

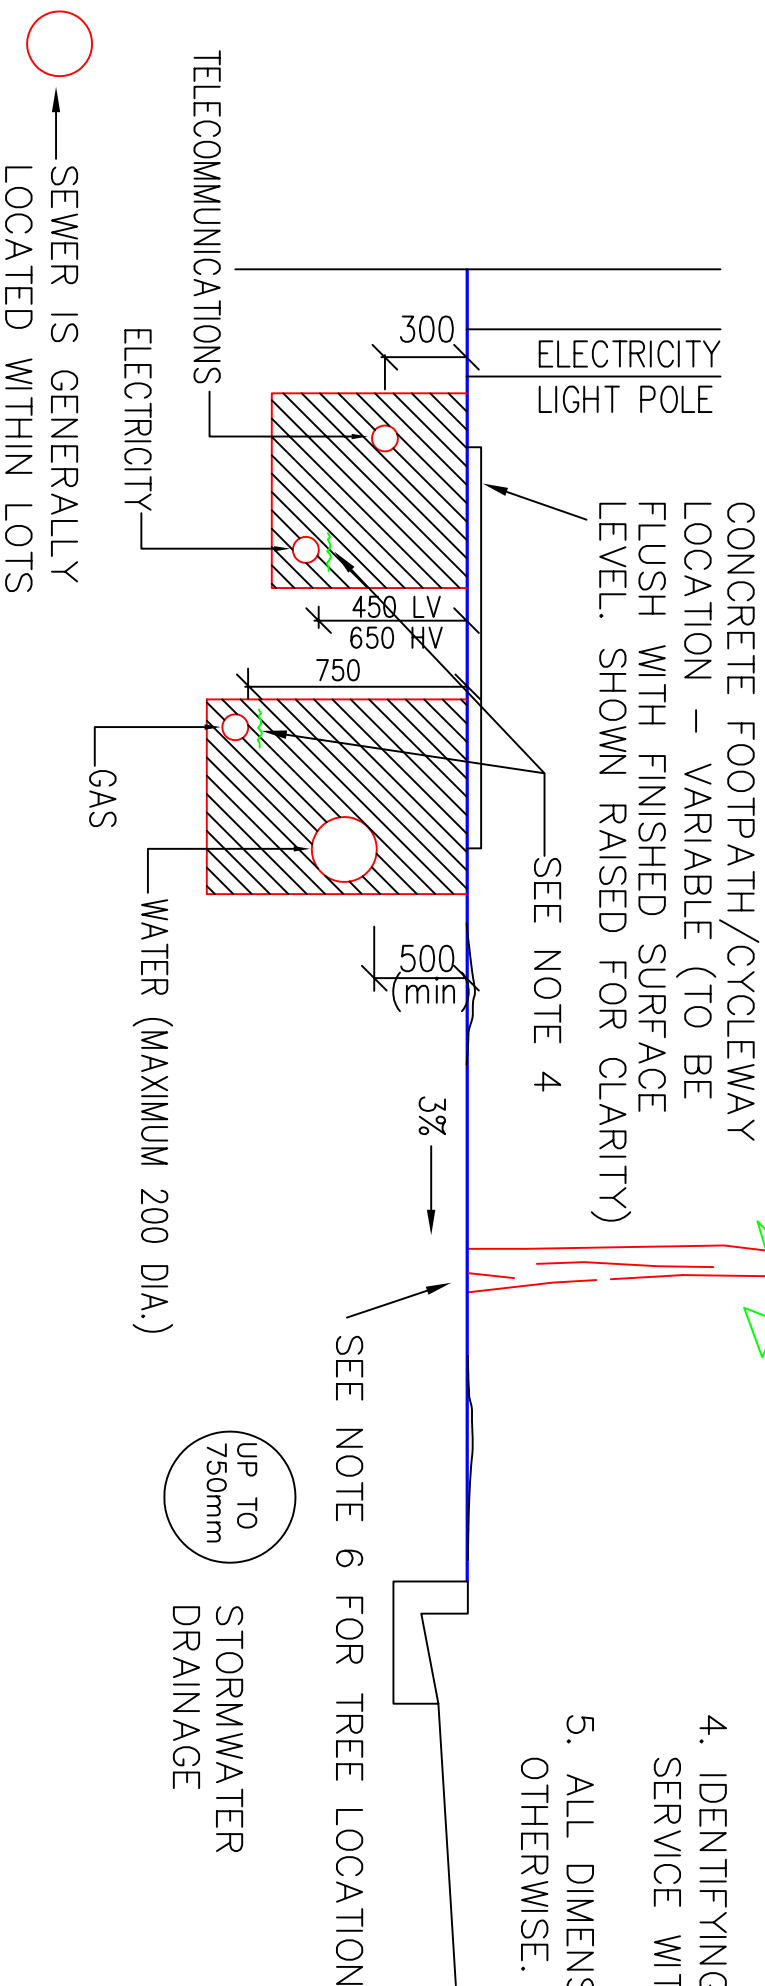

6. ALL NEW TREES ARE TO BE CENTRAL LOCATED BETWEEN THE DRAINAGE LINE AND WATERMAIN IF THERE IS NOT ADEQUATE ROOM ALL TREES ARE TO BE PLACED IN THE LOT.

SNOWY RIVER SHIRE COUNCIL

STANDARD LOCATION OF PUBLIC UTILITIES IN SHARED TRENCHES  
AND TREE LOCATIONS IN NEW RESIDENTIAL SUBDIVISIONS ONLY

Surveyed By . . . . .	Drawn By . . . . .	Scale	Approved By		Date	Datum	Sheet No	Ref. No	Plan No
Job No . . . . .	Checked By . . . . .	N.T.S.							SD25a
Disk No . . . . .	Passed By . . . . .								