

50mm WIDE JUTE WEBBING TIED IN A FIGURE EIGHT PATTERN AND STAPLED TO STAKES

MULCH WITH HARDWOODCHIP 75mm DEEP, 1 $\frac{1}{2}$. REDUCE DEPTH OF MULCH AT PLANT BASE.

INSTALL ONE (1) LENGTH OF 65mm DIA. 'AG' FLOW PIPE. SURROUNDING ROOT BALLS WITH INLET AND OUTLET ENDS PROTRUDING 25mm FROM MULCHED SURFACE. REFER PLAN DETAIL


BACKFILL WITH 'ANL ORGANIC GARDEN MIX' OR OTHER SOIL MIXTURE APPROVED BY COUNCIL'S LANDSCAPE DESIGNER.

FERTILIZE WITH 4 x 21gm SLOW RELEASE TABLETS EQUAL TO 'AGIFORM' 20 : 4.3 : 4.1

ROAD PAVEMENT SUBGRADE DRAINAGE BY OTHERS. CAUTION

EXCAVATE HOLE 150mm DEEPER THAN ROOTBALL AS SHOWN CULTIVATE GYPSUM 50gm/m² BASE.

2 x 1800mm x 50mm HARDWOOD STAKES, PLACED OUTSIDE OF ROOTBALL.

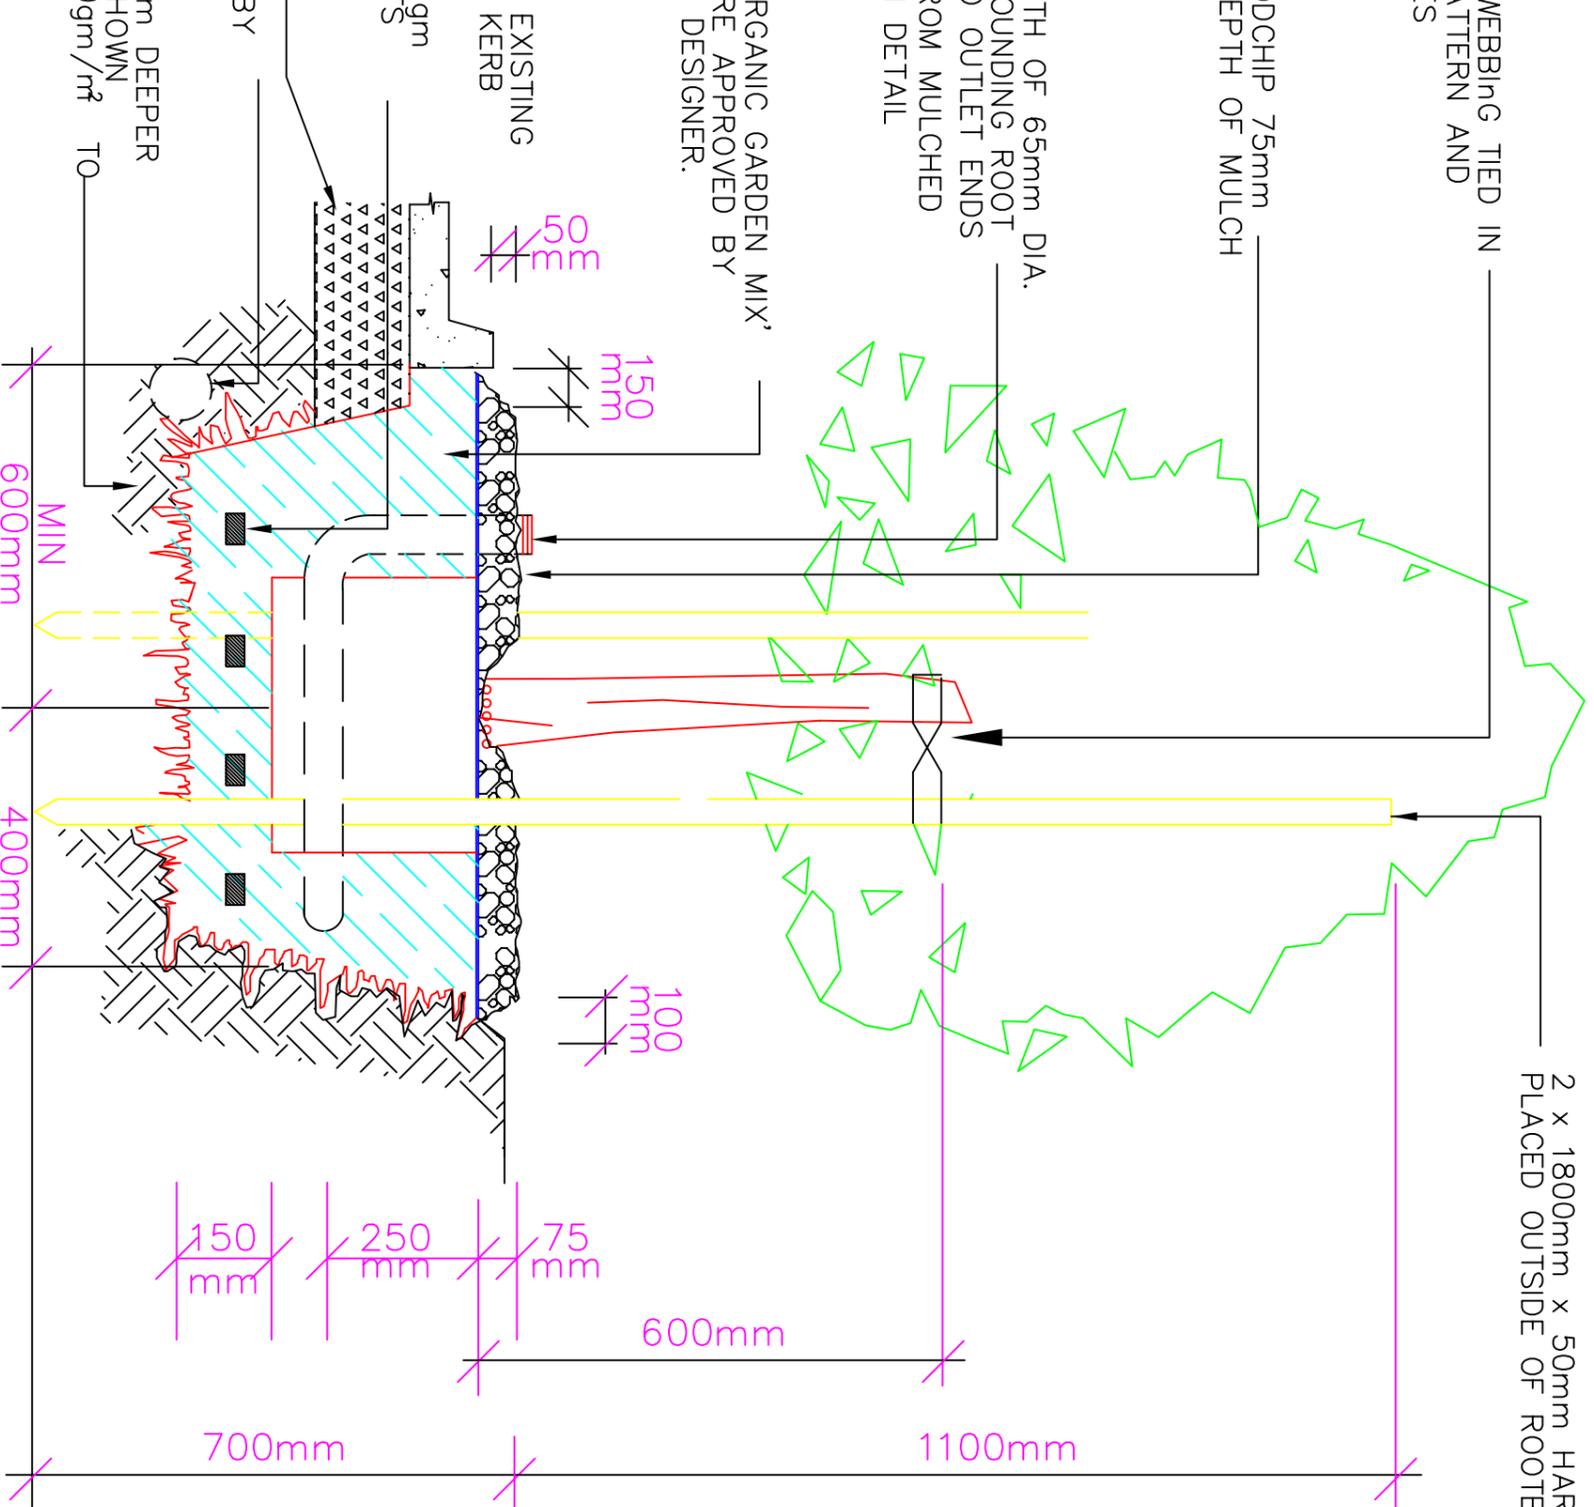


SPECIFIED 75mm DEEP MULCH

ROADWAY 1000mm

KERB

65mm DIA. 'AGFLOW' PIPE SURROUNDING ROOT BALL

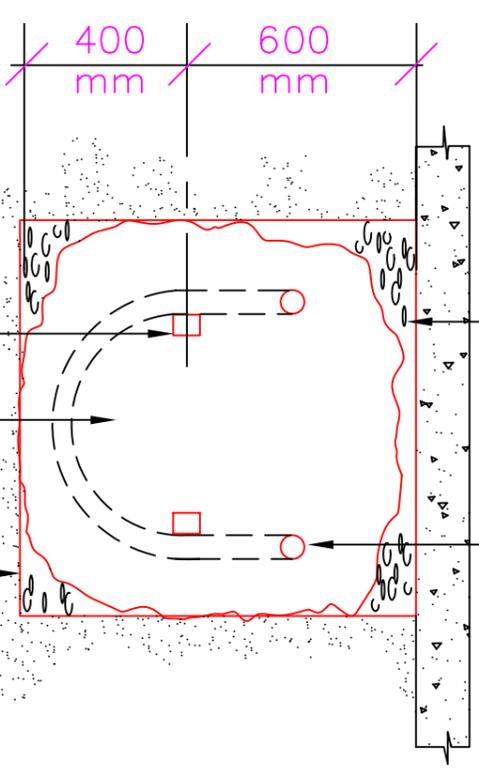

TURF SPADE EDGE

HARDWOOD STAKES² SPECIFIED PLANT & ROOTBALL REMOVED FOR CLARITY

PLAN

NOTE

CAUTION - REFER SERVICES LOCATION PLAN SD26A PRIOR TO EXCAVATION WORKS.
- SUB-GRADE DRAINAGE BENEATH KERB
PLACE HARDWOOD STAKES PARALLEL TO KERB.

SNOWY RIVER SHIRE COUNCIL

STREET PLANTING DETAIL 25 - 35 LITER CONTAINER

Surveyed By	Drawn By	Scale	Approved By	Date	Datum	Sheet No	Ref. No	Plan No
Job No	Checked By	N.T.S.						SD29a
Disk No	Passed By							