


- LEGEND
- IJ
  - TCJ
  - CJ
  - LCJ
  - KT
  - EJ
  - (NOT USED)

REFER TO SHEET 2  
FOR JOINT DETAILS.

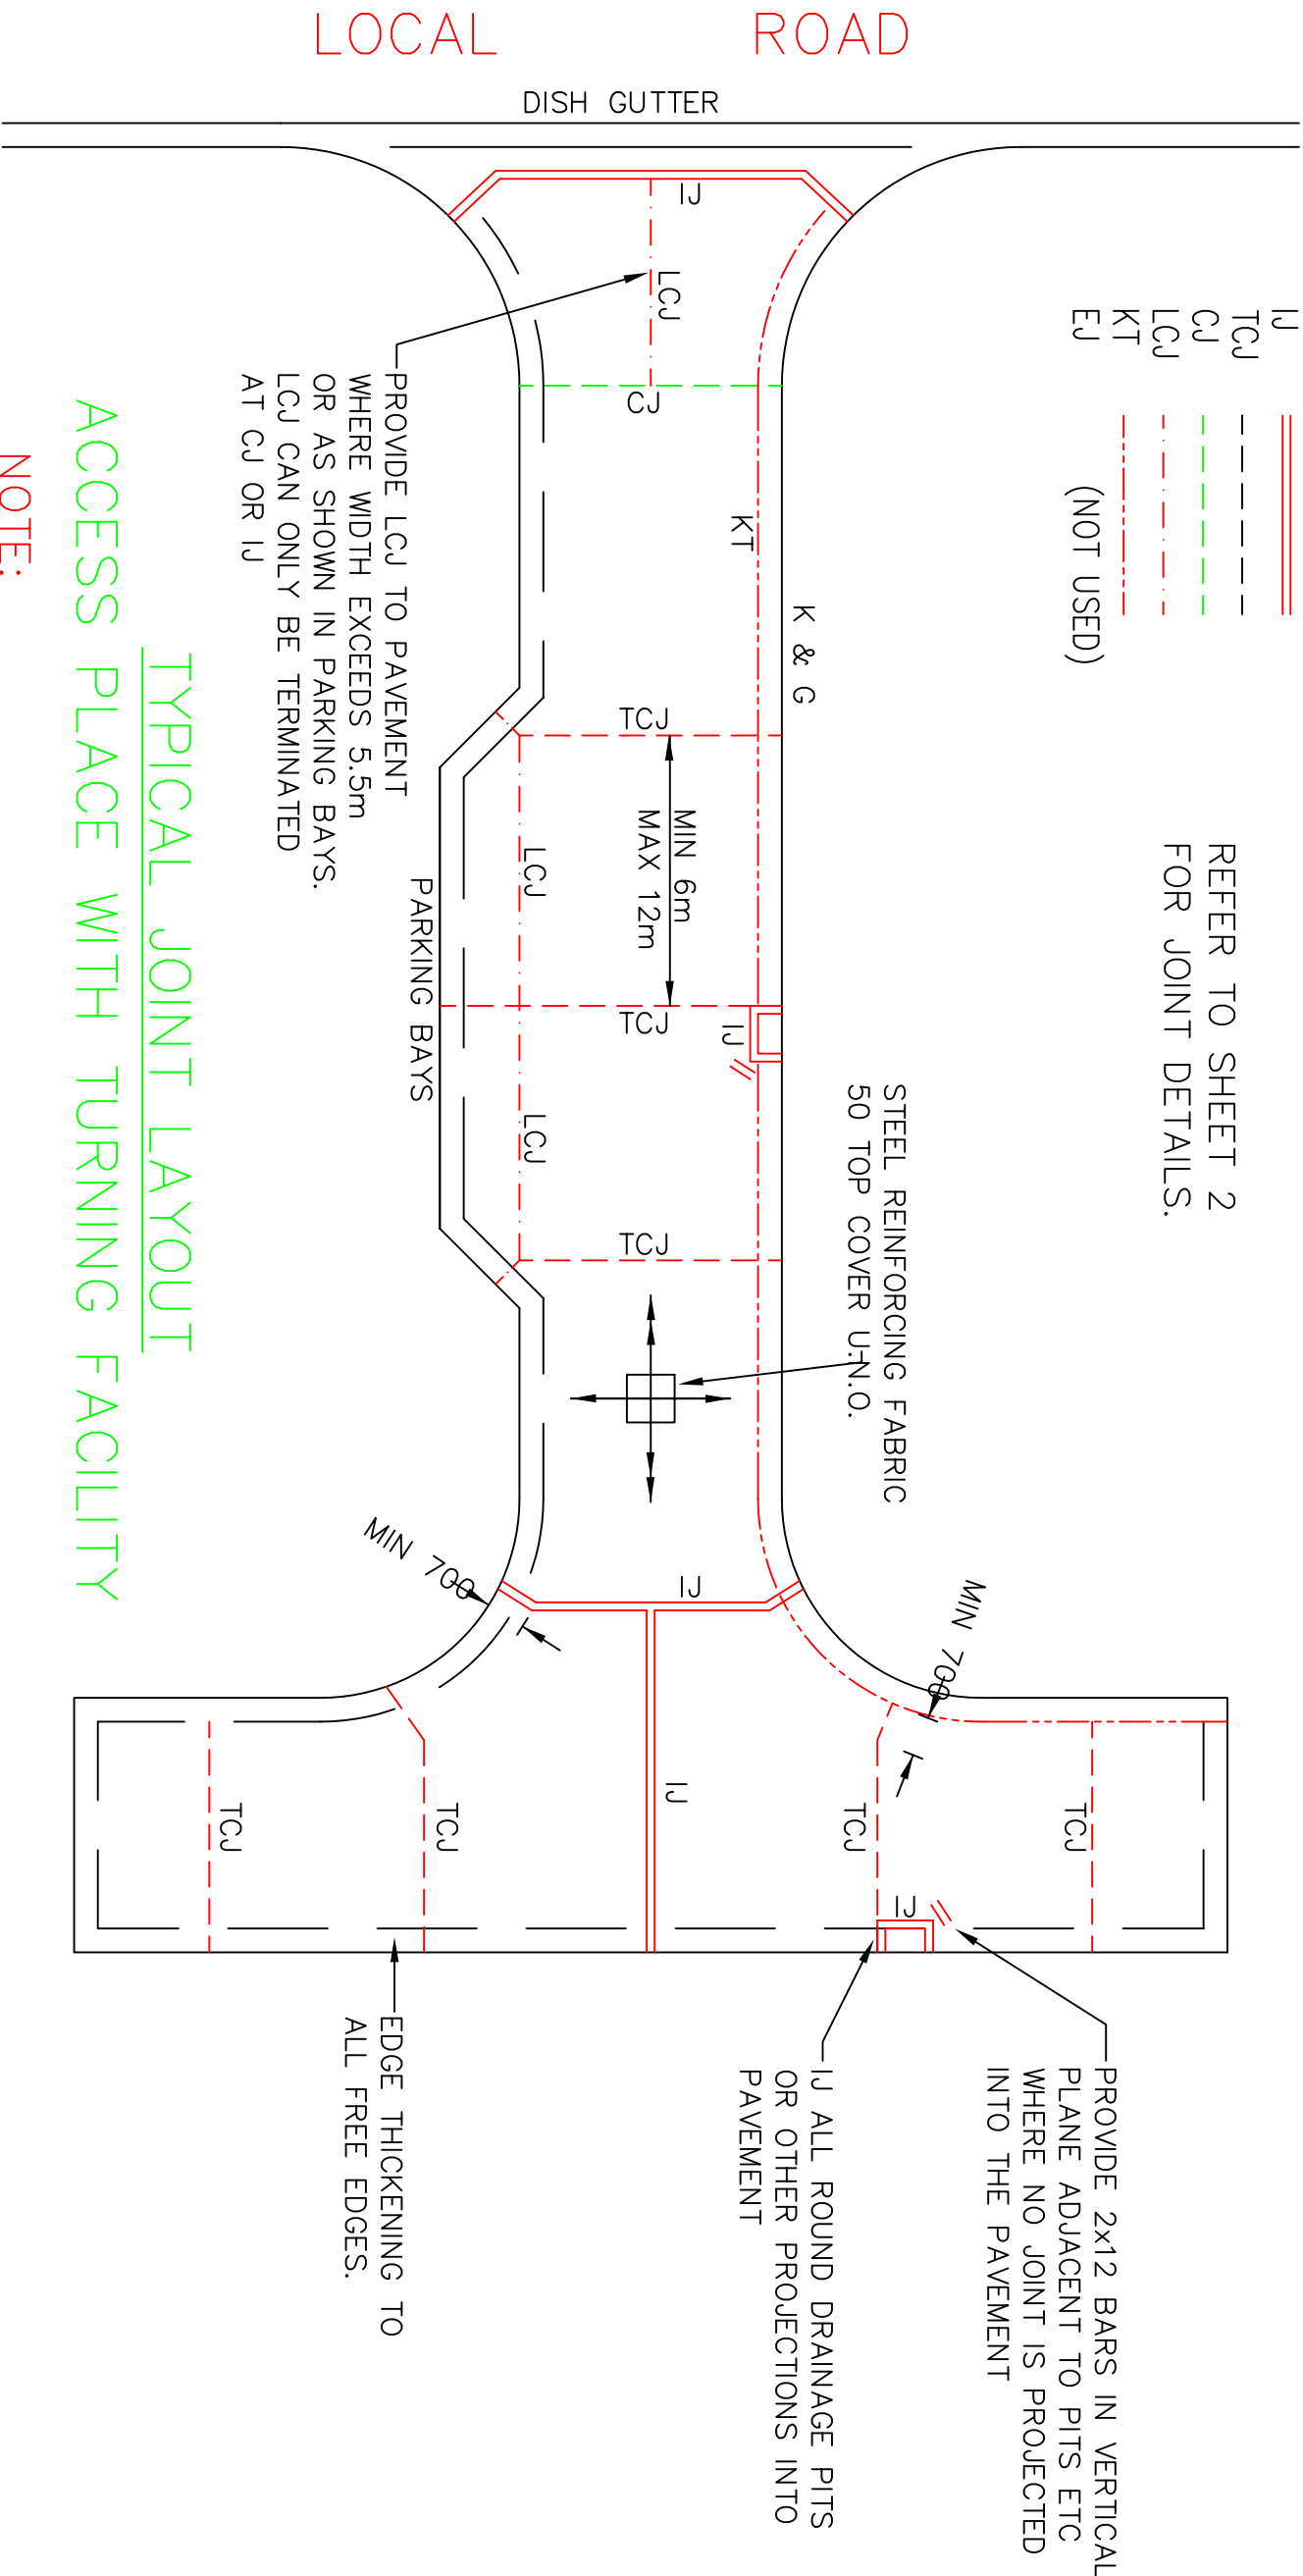

## TYPICAL JOINT LAYOUT ACCESS PLACE WITH TURNING FACILITY

NOTE:  
THIS IS AN EXAMPLE AND ONLY TO BE USED AS A GUIDE.

SNOWY RIVER SHIRE COUNCIL

CONCRETE JOINT & LAYOUT DETAILS FOR ACCESSWAYS &  
THRESHOLDS.

|                       |                      |        |             |      |       |          |         |         |
|-----------------------|----------------------|--------|-------------|------|-------|----------|---------|---------|
| Surveyed By . . . . . | Drawn By . . . . .   | Scale  | Approved By | Date | Datum | Sheet No | Ref. No | Plan No |
| Job No . . . . .      | Checked By . . . . . | N.T.S. |             |      |       | 40 of 4  |         | SD30d   |
| Disk No . . . . .     | Passed By . . . . .  |        |             |      |       |          |         |         |