




MODIFIED 'V' DRAIN (SK)

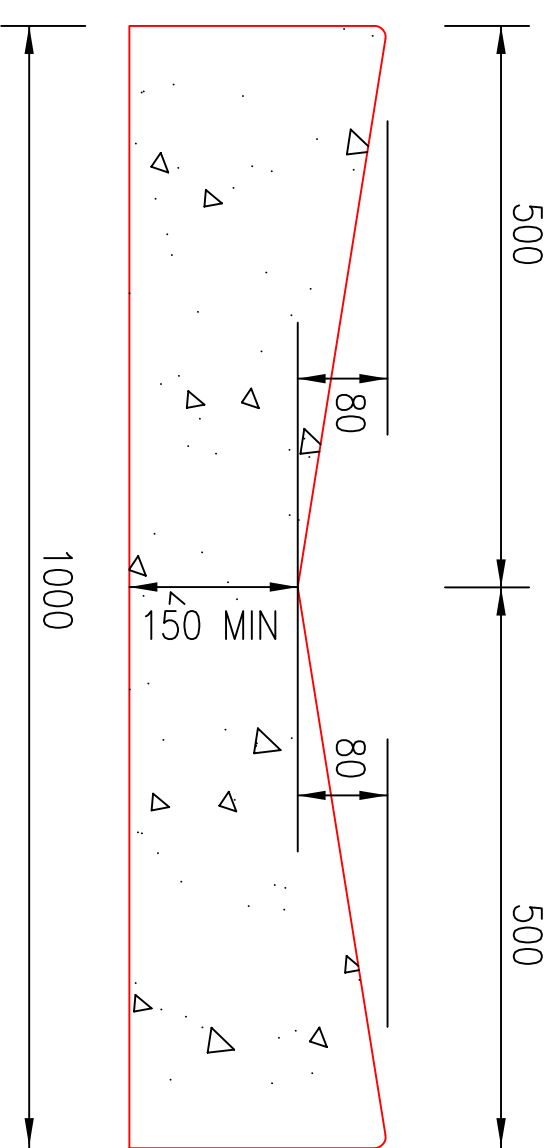

DISH CROSSING
INCREASED WATERWAY
(SC)

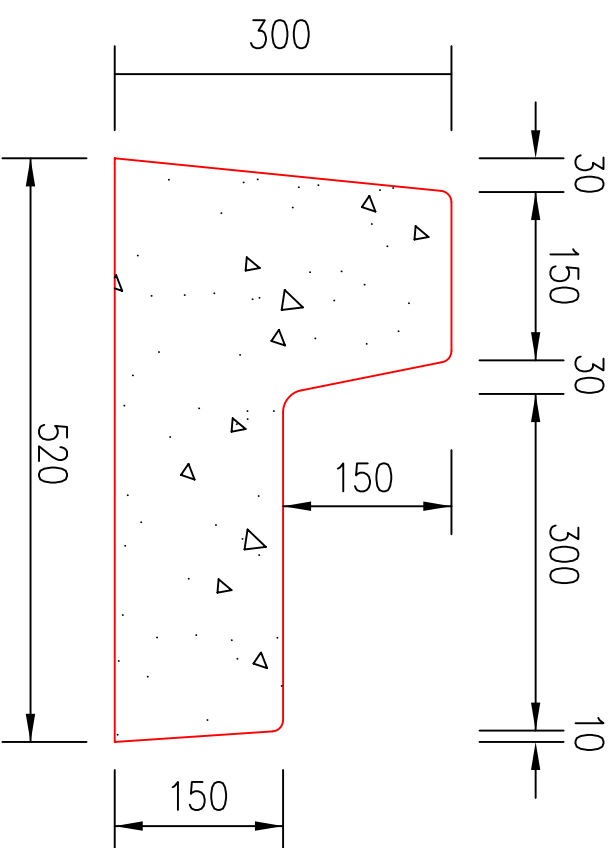

BARRIER KERB WITH GUTTER

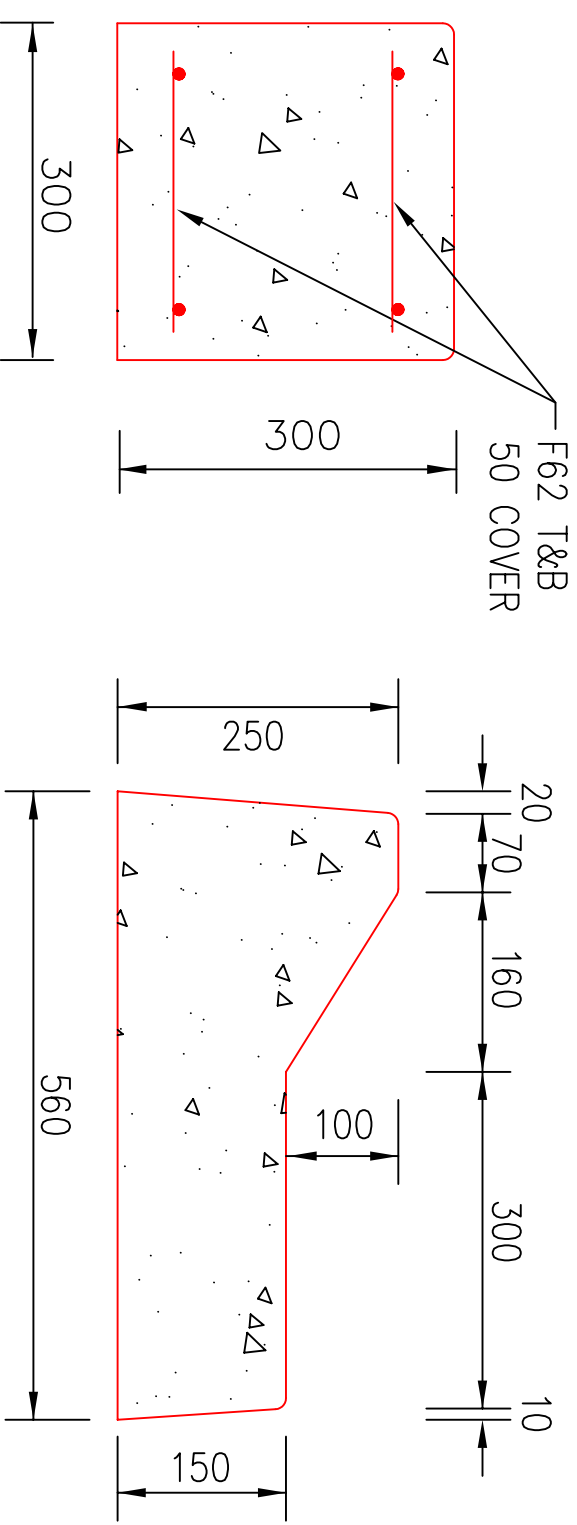

EDGE RESTRAINT

MOUNTABLE KERB WITH GUTTER

(SE)

SNOWY RIVER SHIRE COUNCIL

STANDARD KERB & GUTTER PROFILES

Surveyed By	Drawn By	Scale	Approved By	Date	Datum	Sheet No	Ref. No	Plan No
Job No	Checked By	N.T.S.				20f2		SD2b
Disk No	Passed By							