


PLAN

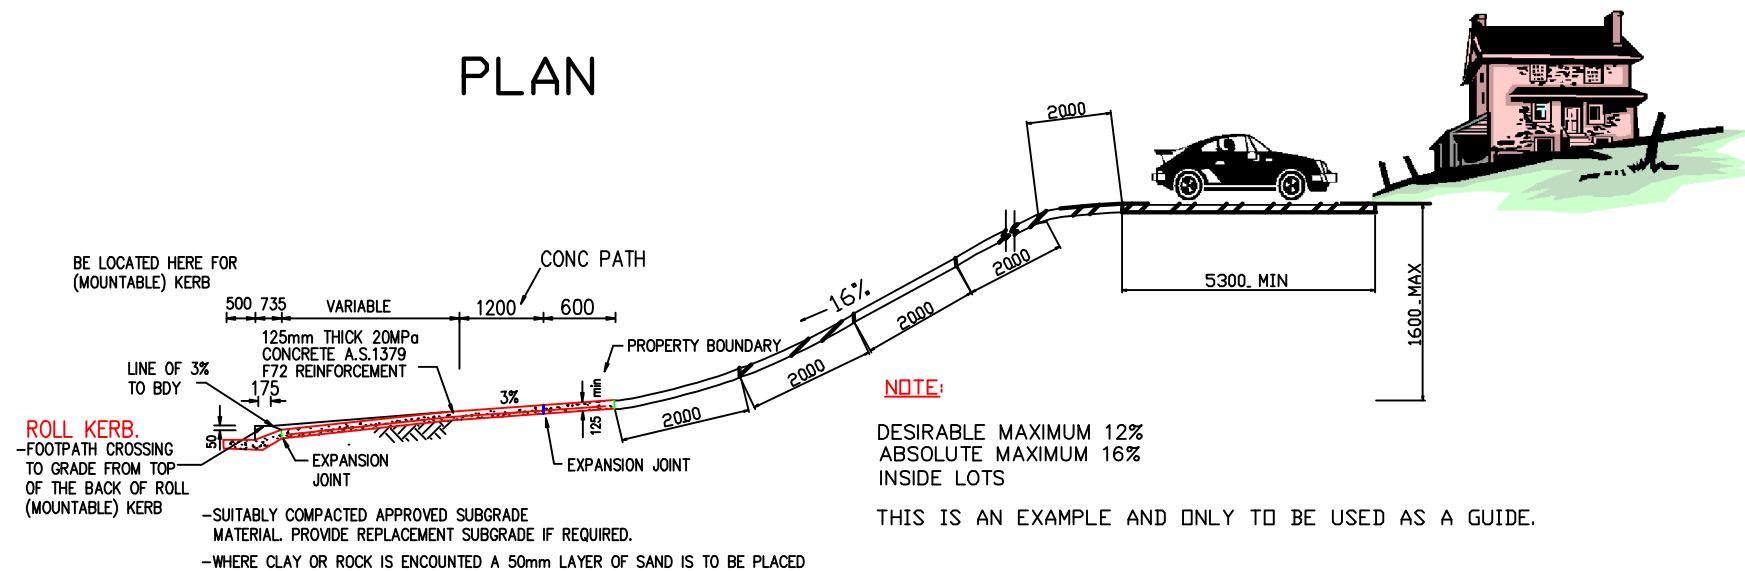

SECTION C-C

SNOWY RIVER SHIRE COUNCIL

STANDARD RESIDENTIAL DRIVEWAY

Surveyed By . . . Drawn By . . .
Job No Checked By . . .
Disk No Passed By . . .

Scale
N.T.S.

Approved By . . . Date . . . Datum . . .
Sheet No . . . Ref. No . . . Plan No . . .

SD80a